


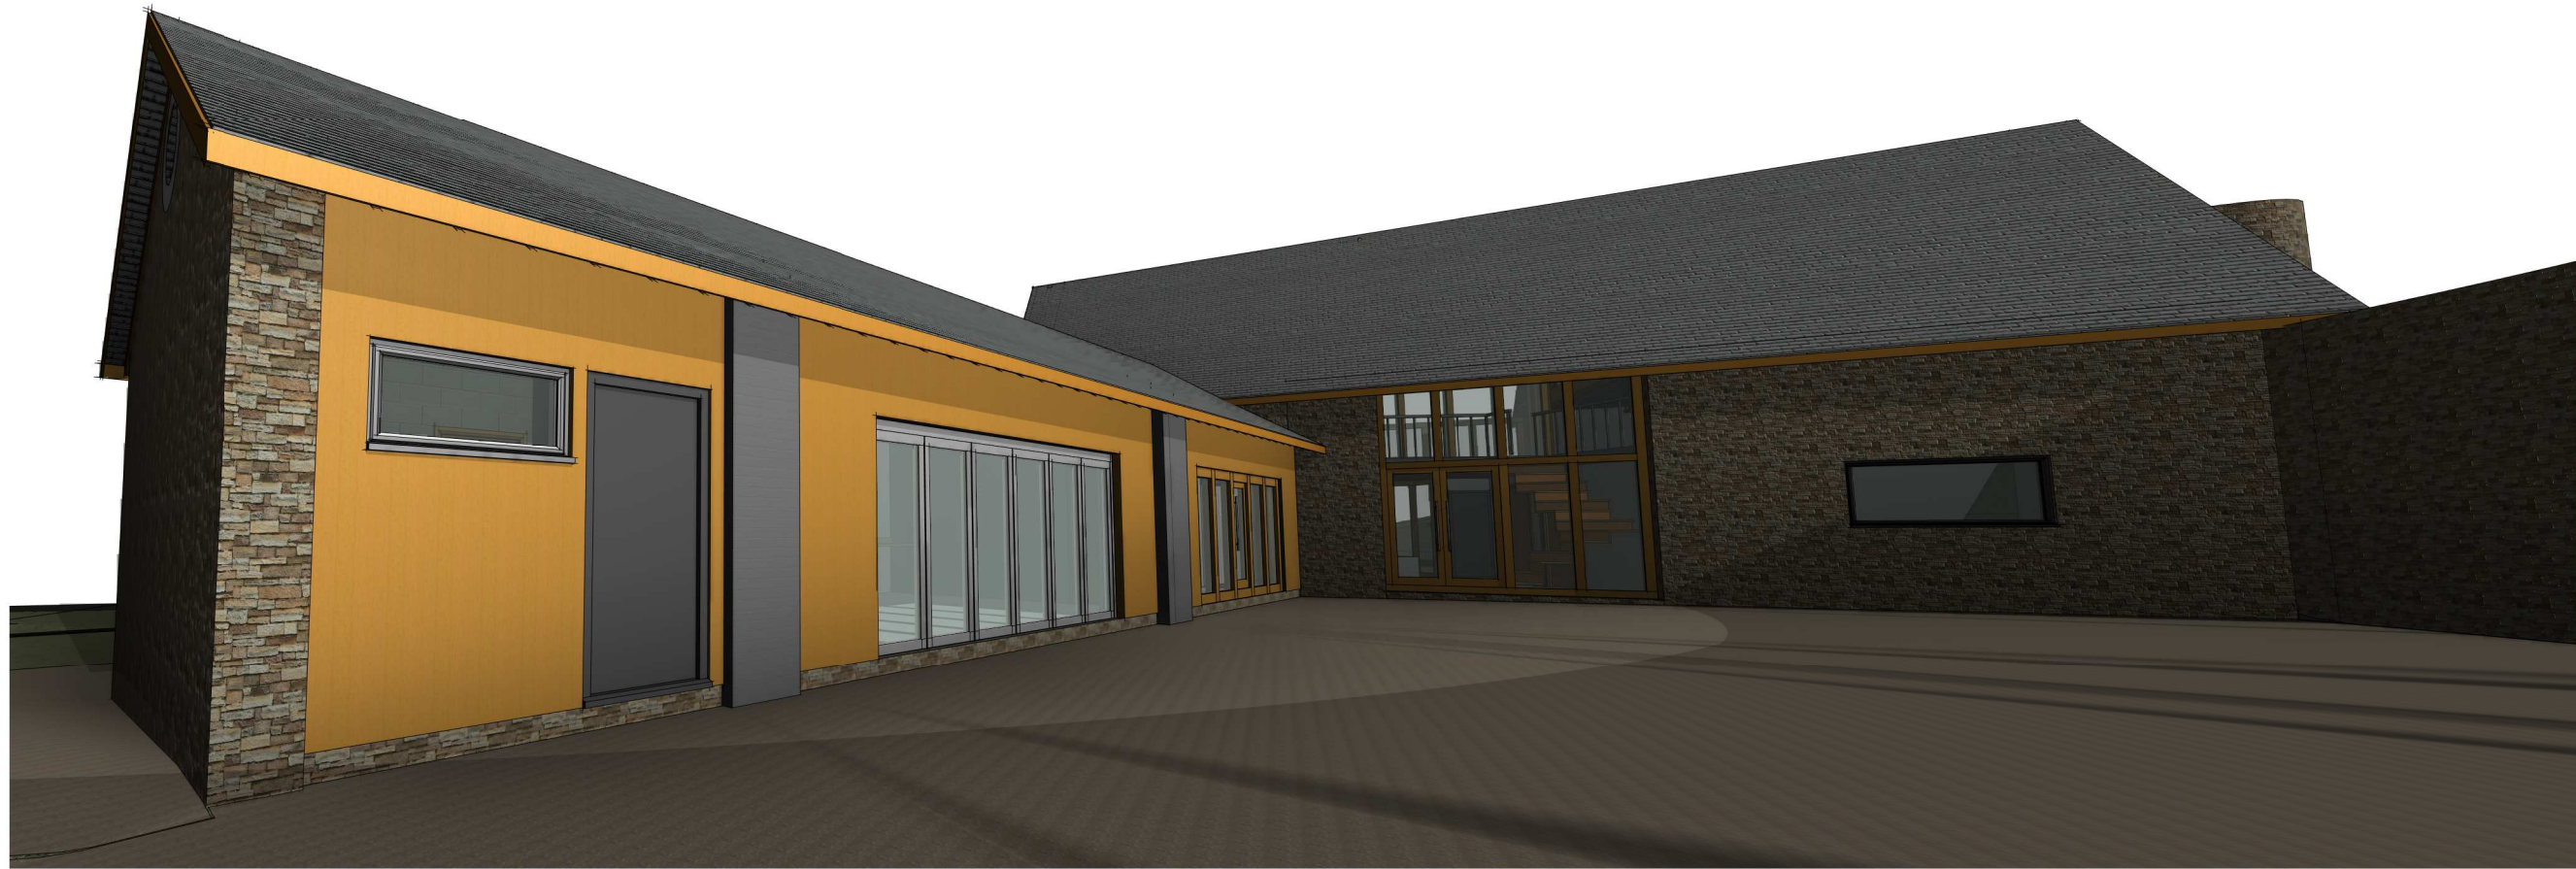

Perspective 1



Perspective 2



Perspective 3

REV	DESCRIPTION	DATE
PROJECT TITLE		
CLIENT		
Lower Foxhall		
Mr P Powles		
Lower Foxhall		
Ross on Wye		
Herefordshire		
HR9 7PH		
TITLE		
Perspective Views		
DRAWN BY		
Author	Checker	05/05/2016
SCALE (@ A1)		
STATUS		
PURPOSE OF ISSUE		
JOB NO.		
15-049	A104	REV
1 Five Street		
Peterchurch		
Herefordshire		
HR20 2DN		
Tel: 01981 530550		
Email: enquiries@bernardeacock.com		
Bernard Eacock Ltd		
Planning + Architecture		
info@bernardeacock.com		
www.bernardeacock.com		